
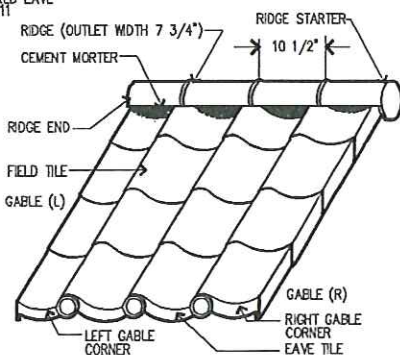
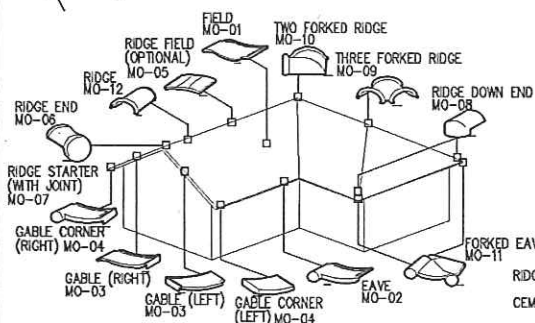
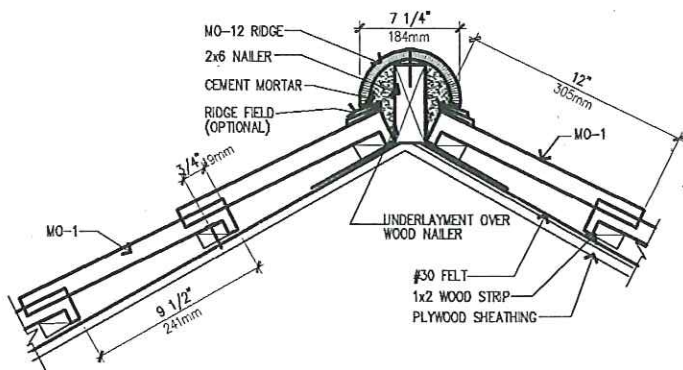
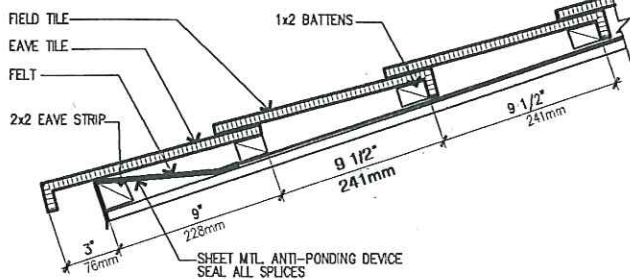


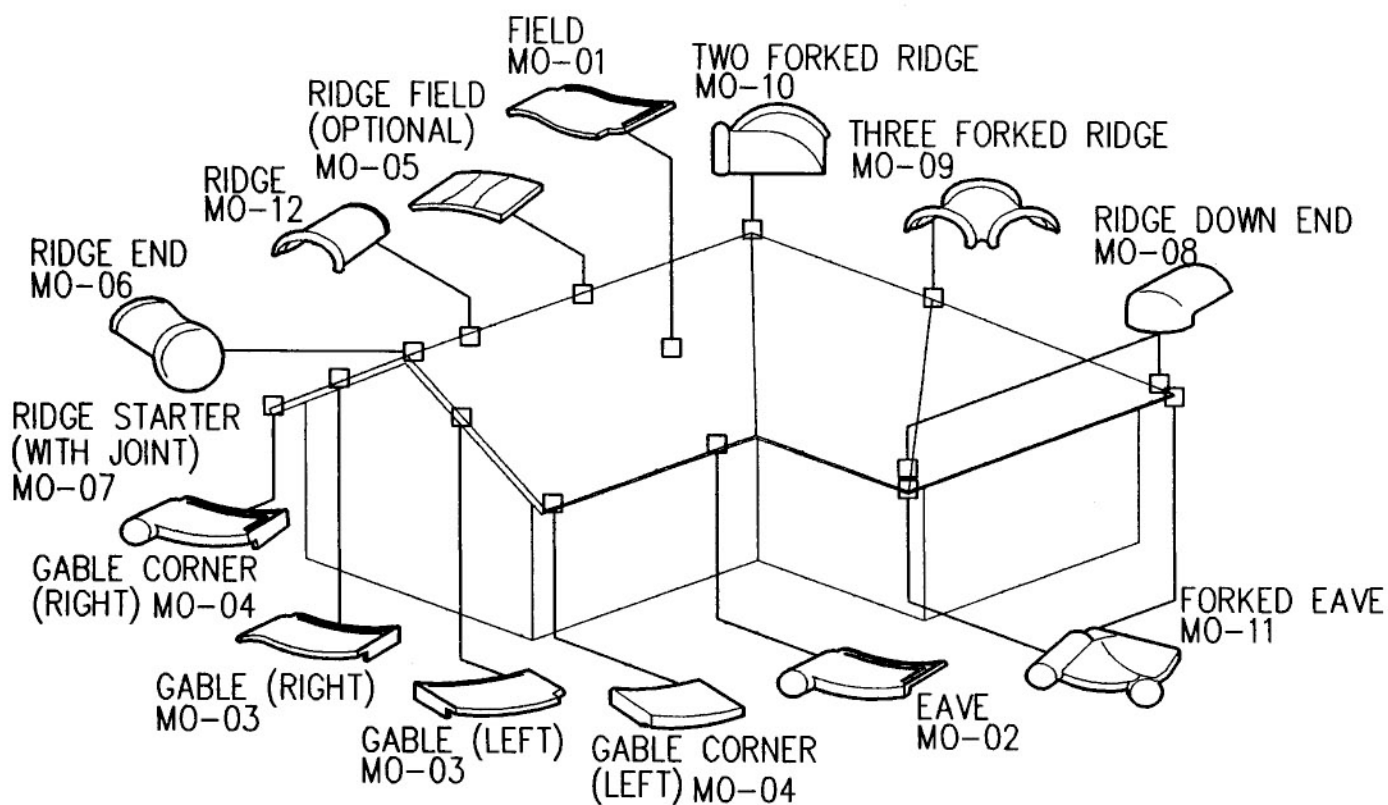



MCA-ORIE-TILES-3D

TILE LAYOUT

N.T.S.

1

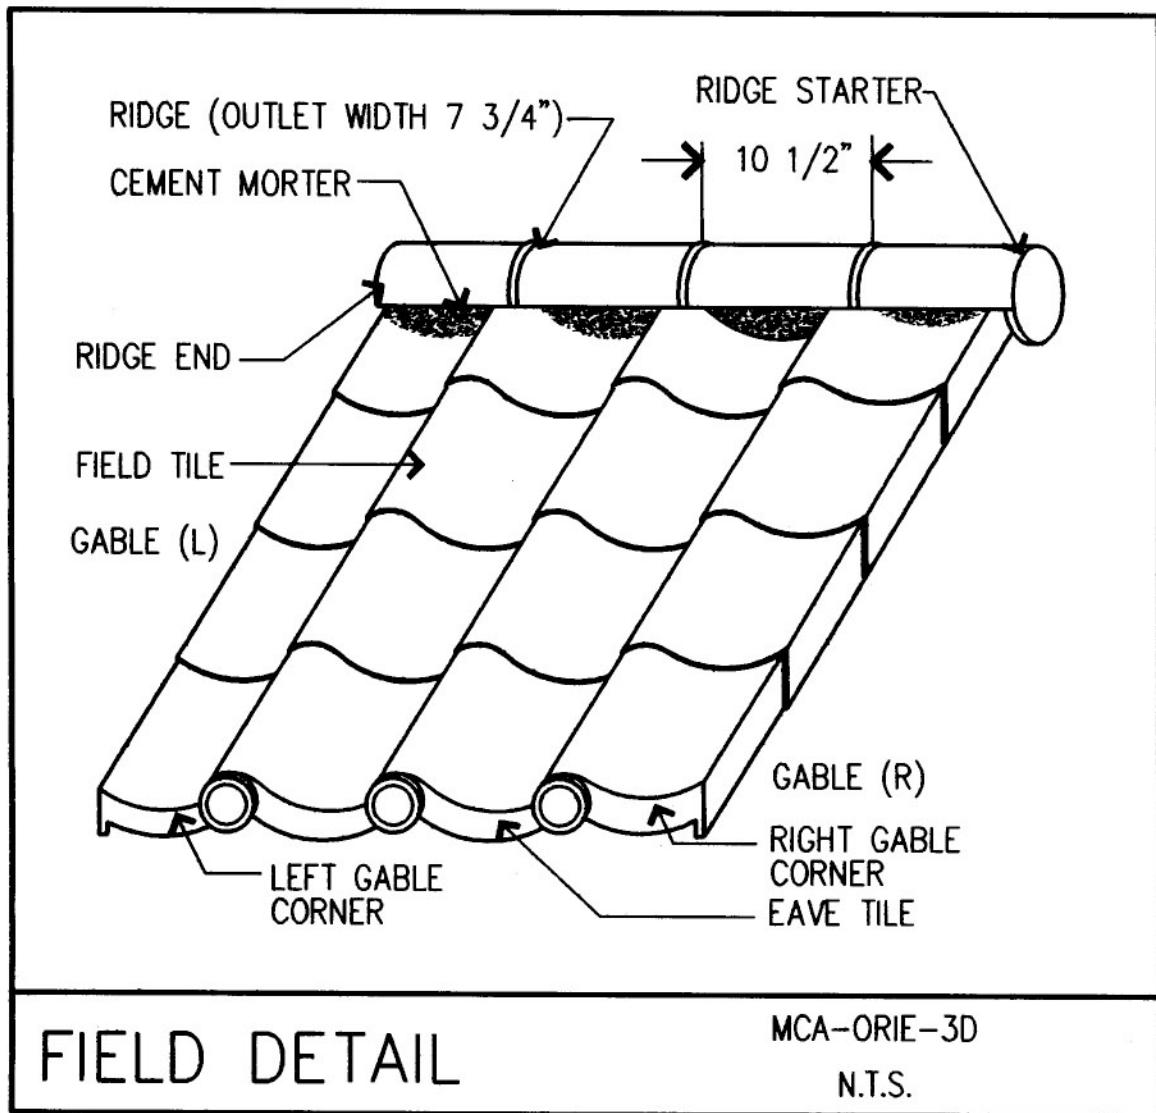


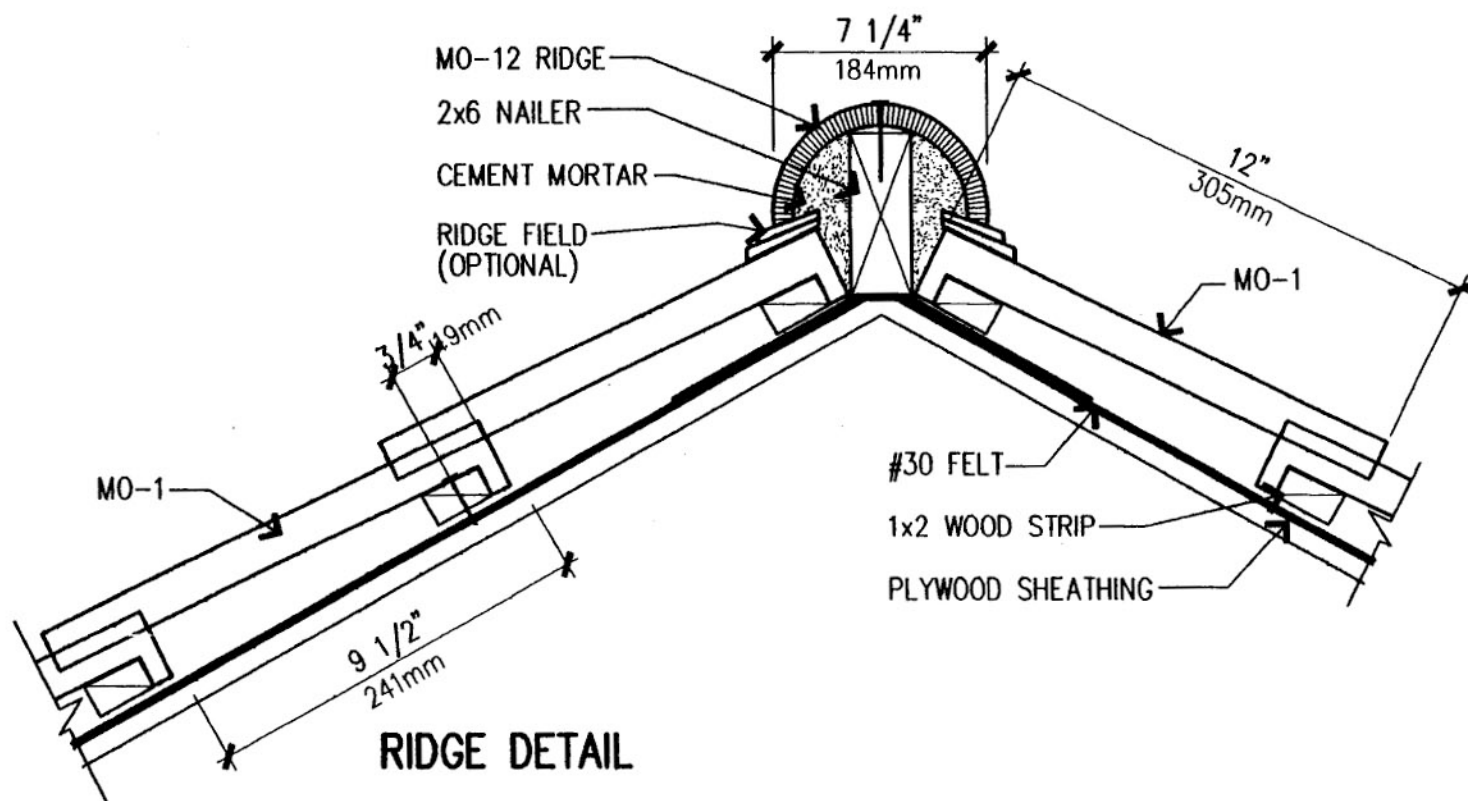

RIDGE DETAIL

MCA-ORIE-RIDGE


3"=1'-0"

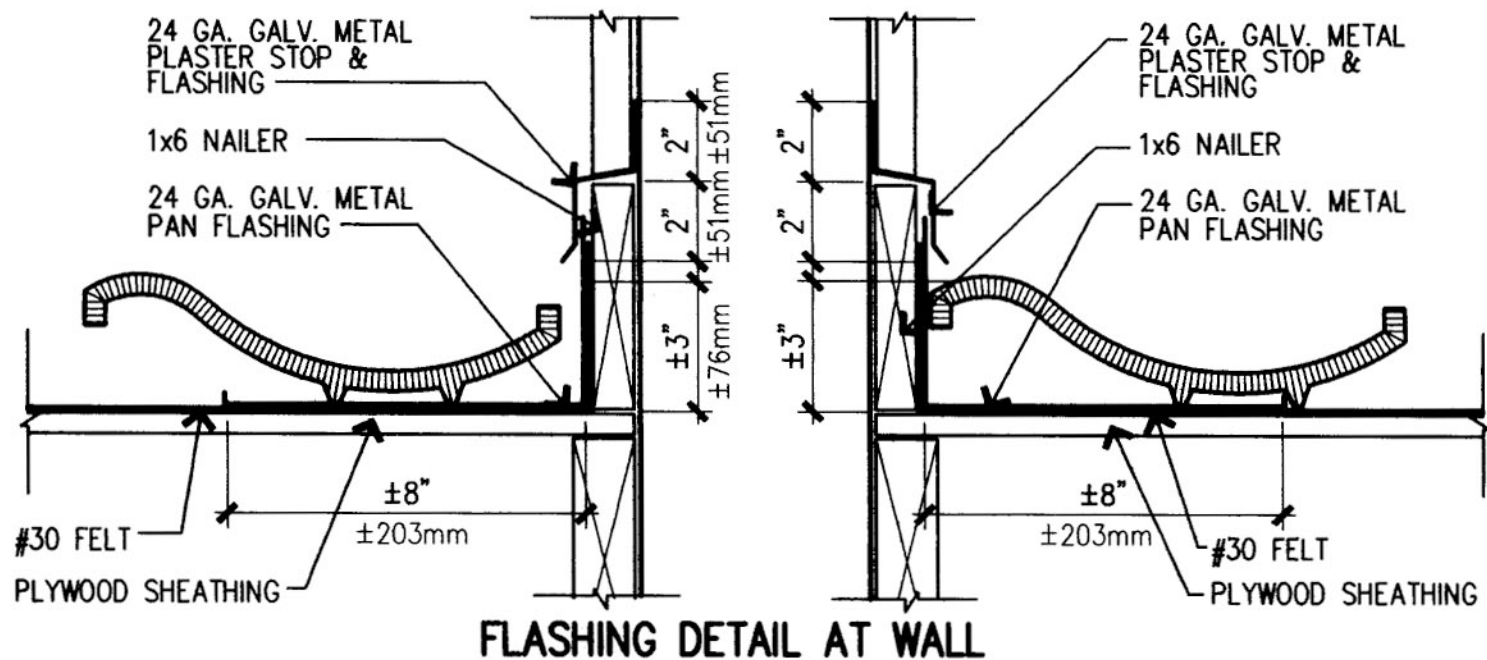

FLASHING DETAIL AT WALL

MCA-ORIE-FLWALL1

3" = 1'-0"

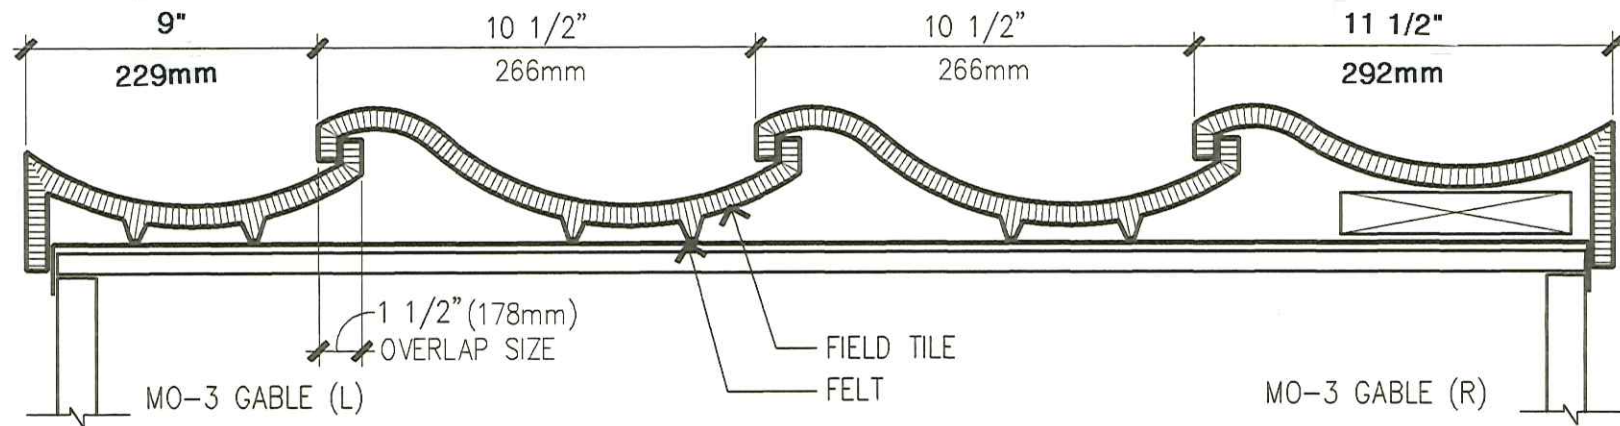

END DETAIL

3"=1'-0"
MCA-ORIE-END